



Veiller à toujours laisser au moins
150 mm d'espace entre le POD et le plafond existant.

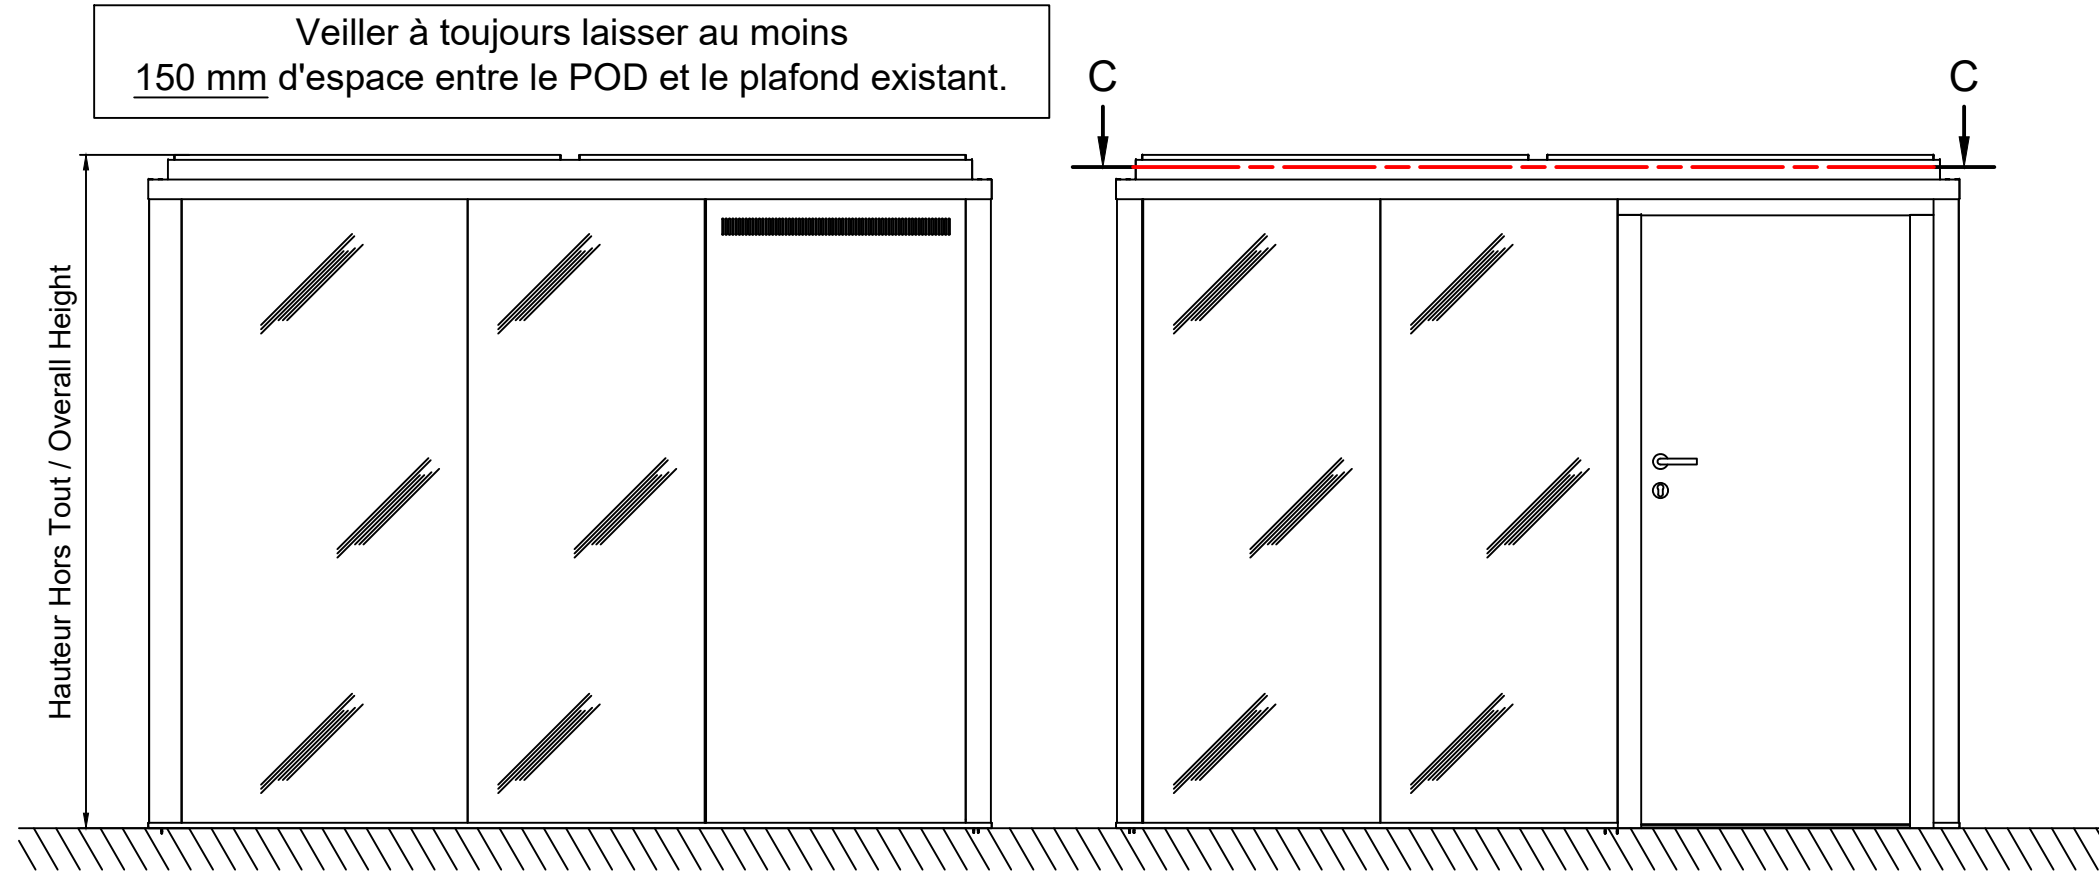


Coupe C-C

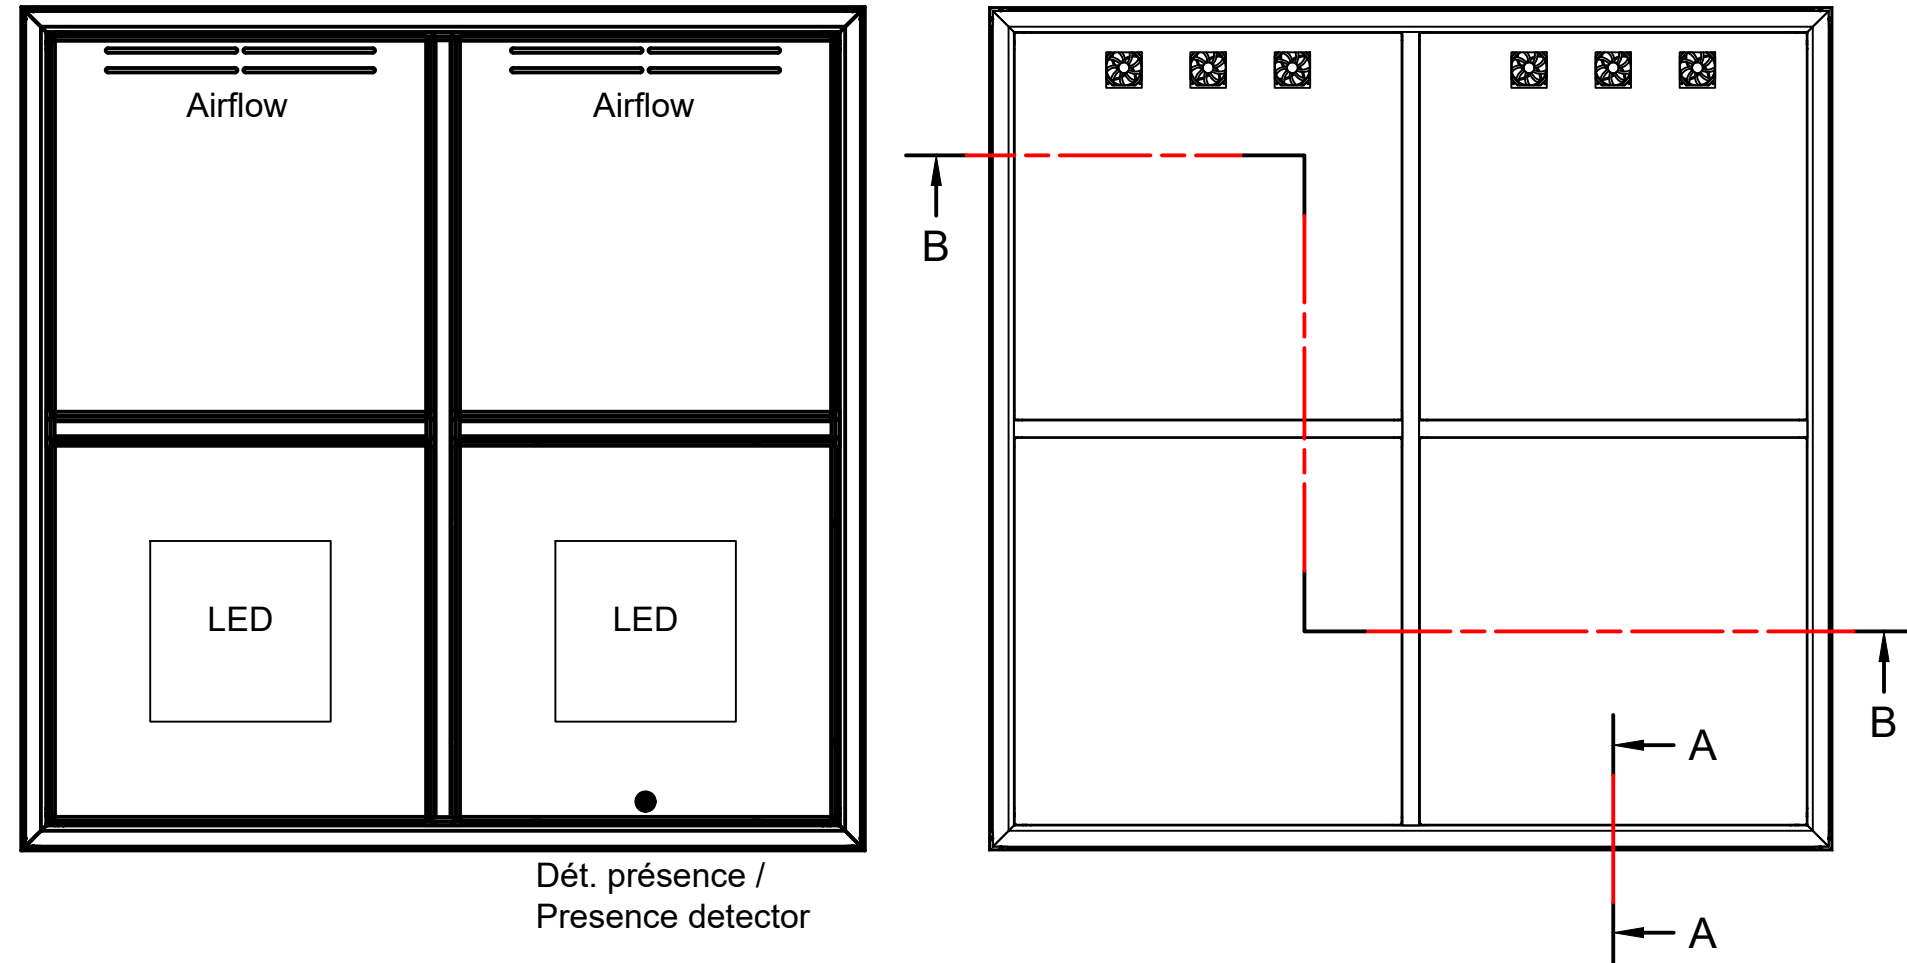


Dét. présence /
Presence detector

Entraxe cloison / Module POD

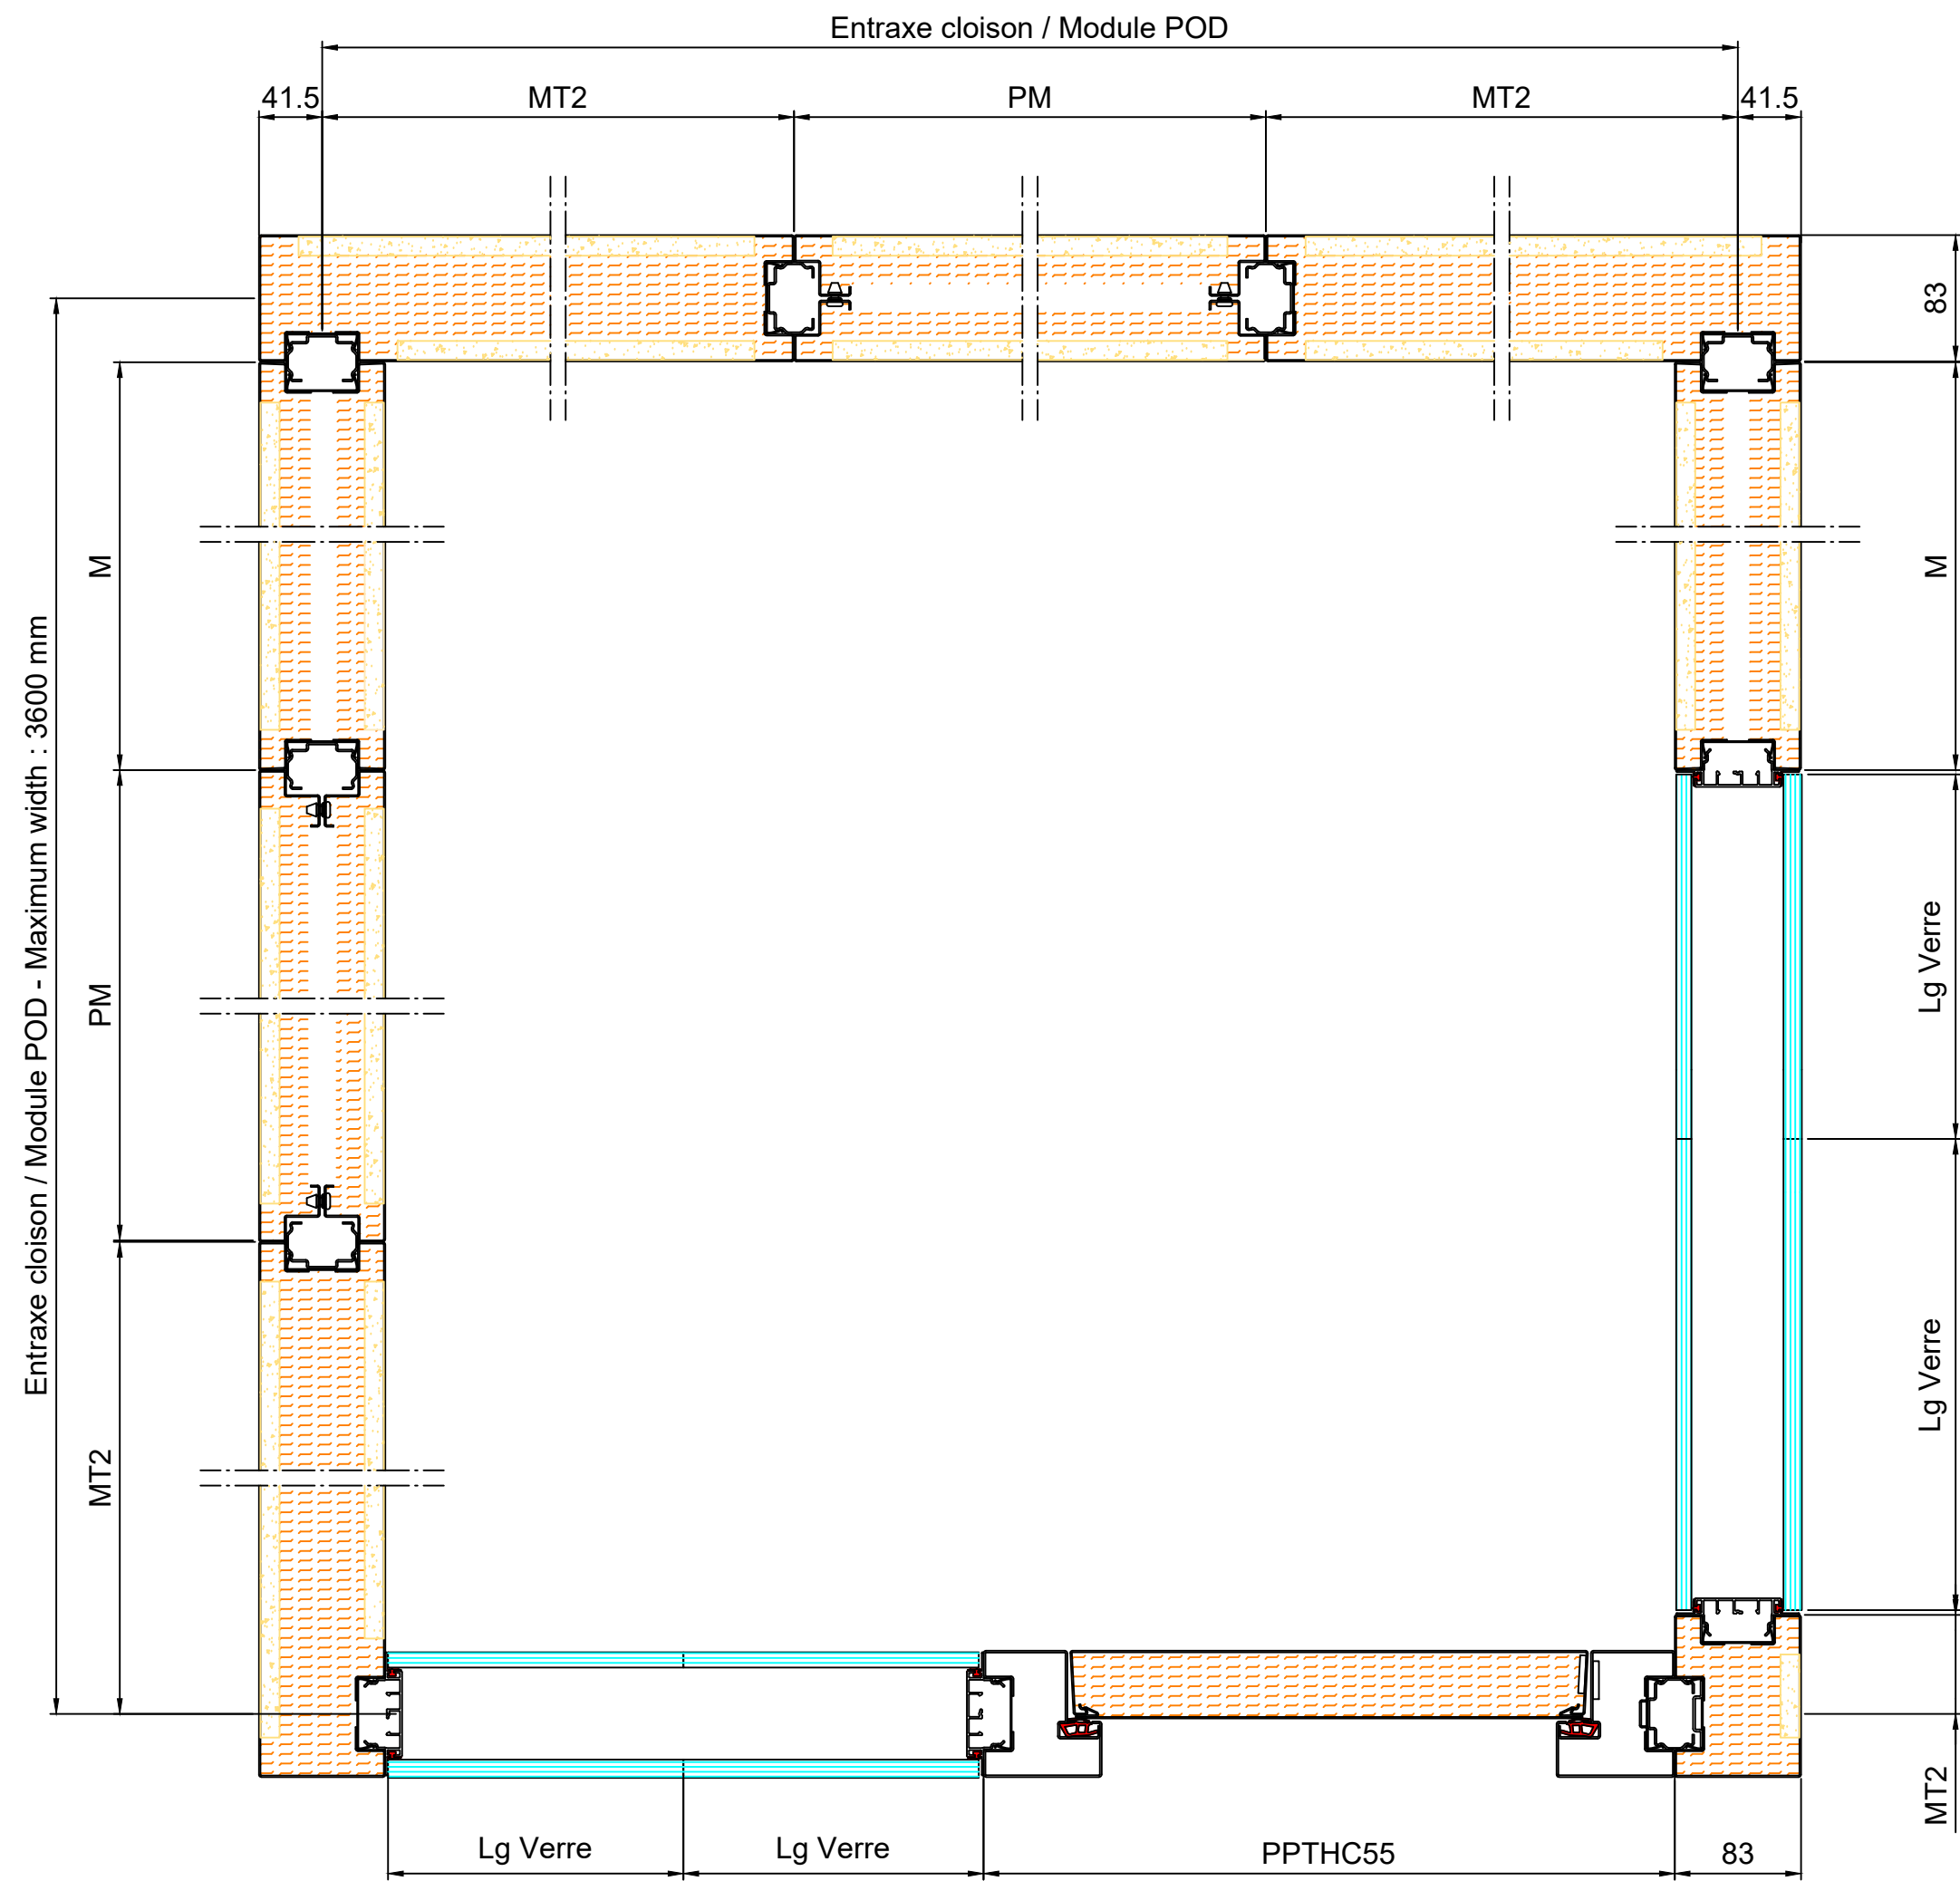


SECTION A-A

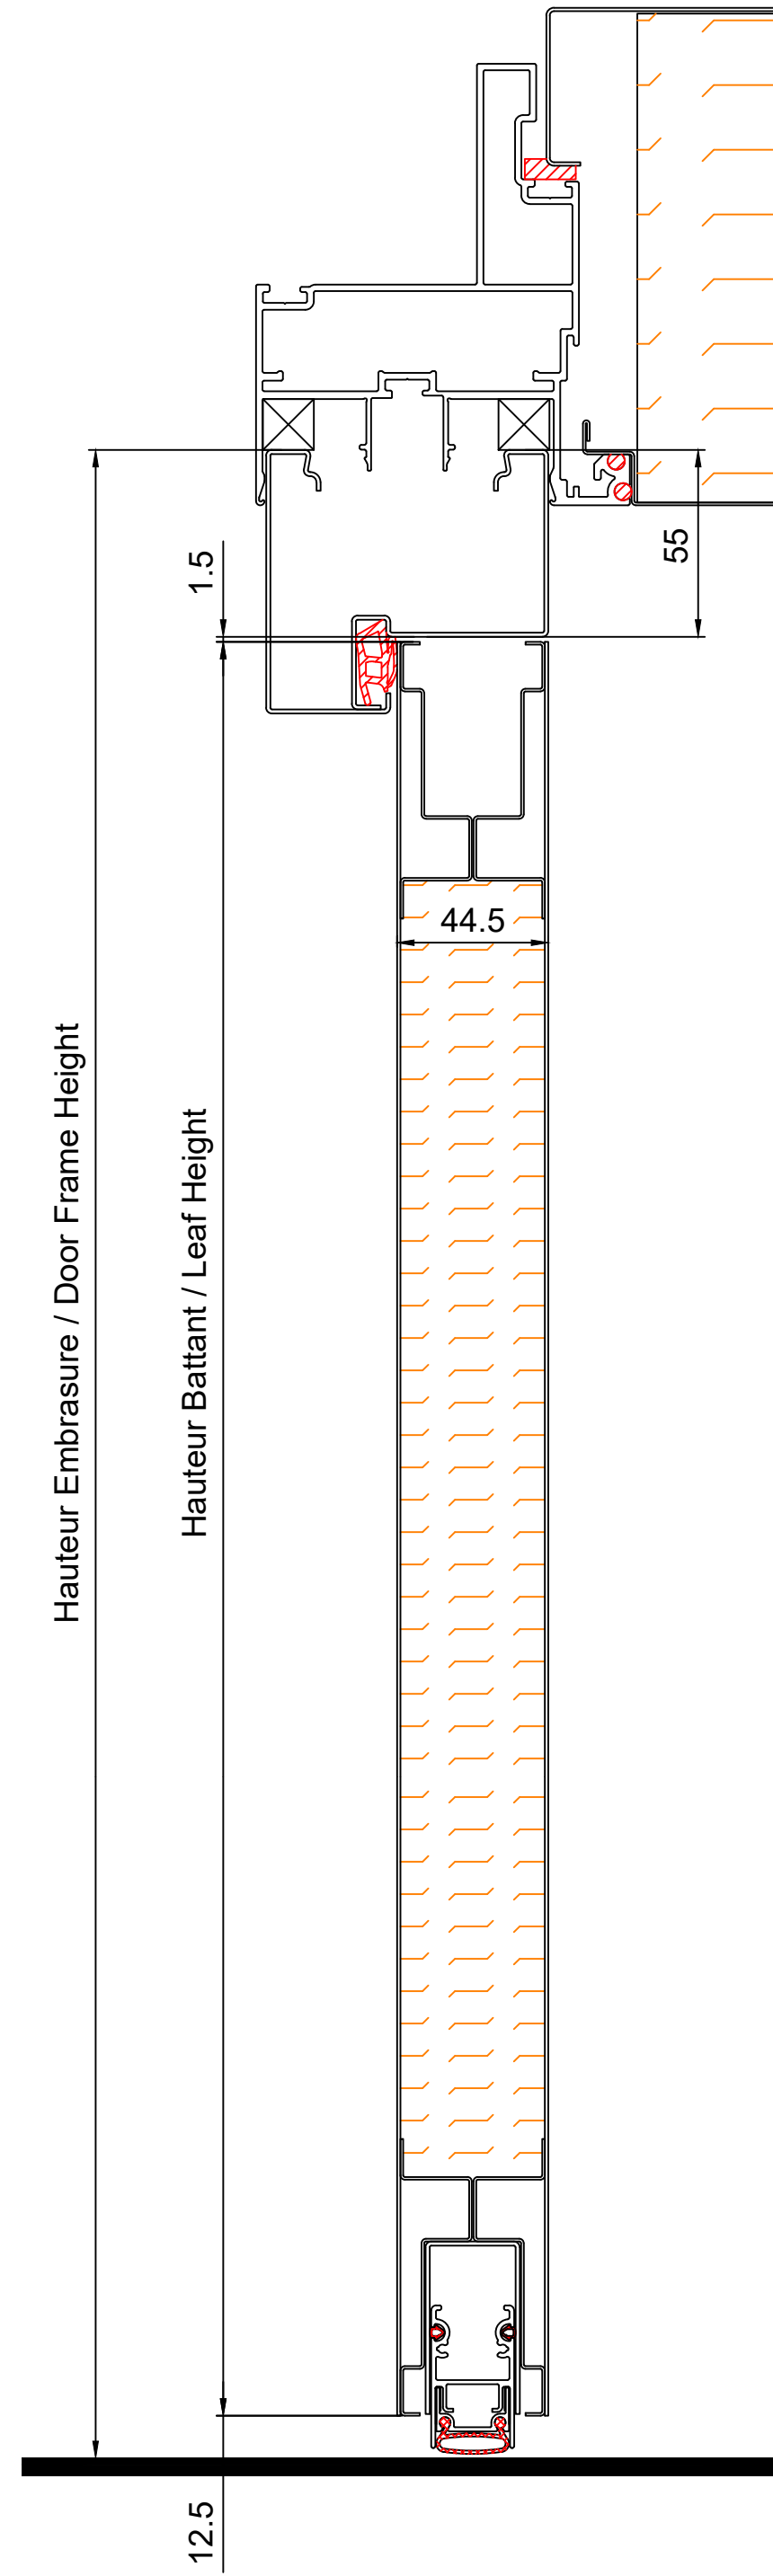

Hauteur Embrasure / Door Frame Height

Hauteur Battant / Leaf Height

SECTION B-B

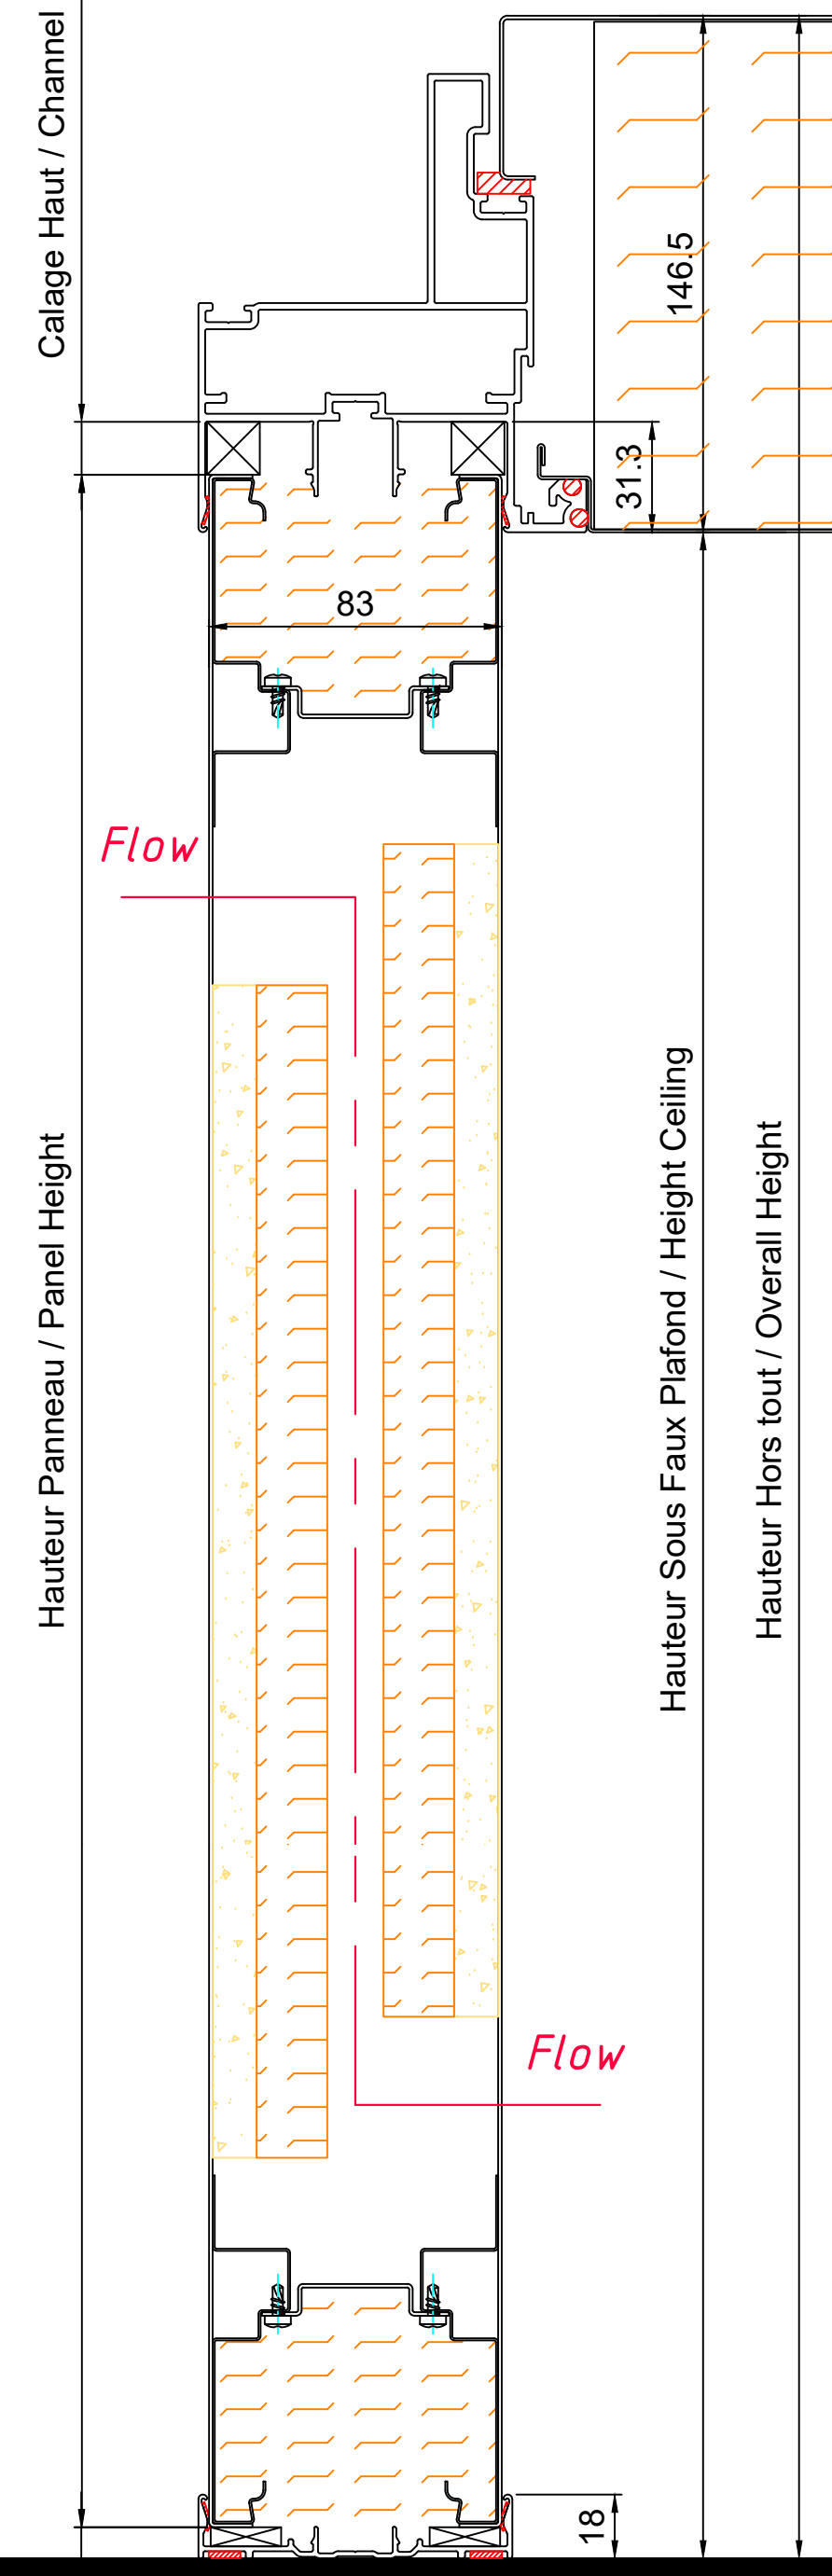

Hauteur Panneau / Panel Height

Hauteur Sous Faux Plafond / Height Ceiling


Hauteur Hors tout / Overall Height

Calage Bas / Bottom channel = 9 mm

Règle général des panneaux chicane :
Veiller à placer un panneau chicane par caisson de ventilation.
Si possible éloigner les panneaux chicane des caissons de ventilation.
Découpe basse à placer à l'intérieur du POD /
Découpe haute à placer à l'extérieur du POD.

Calage Bas / Bottom channel = 26 mm

SECTION B-B

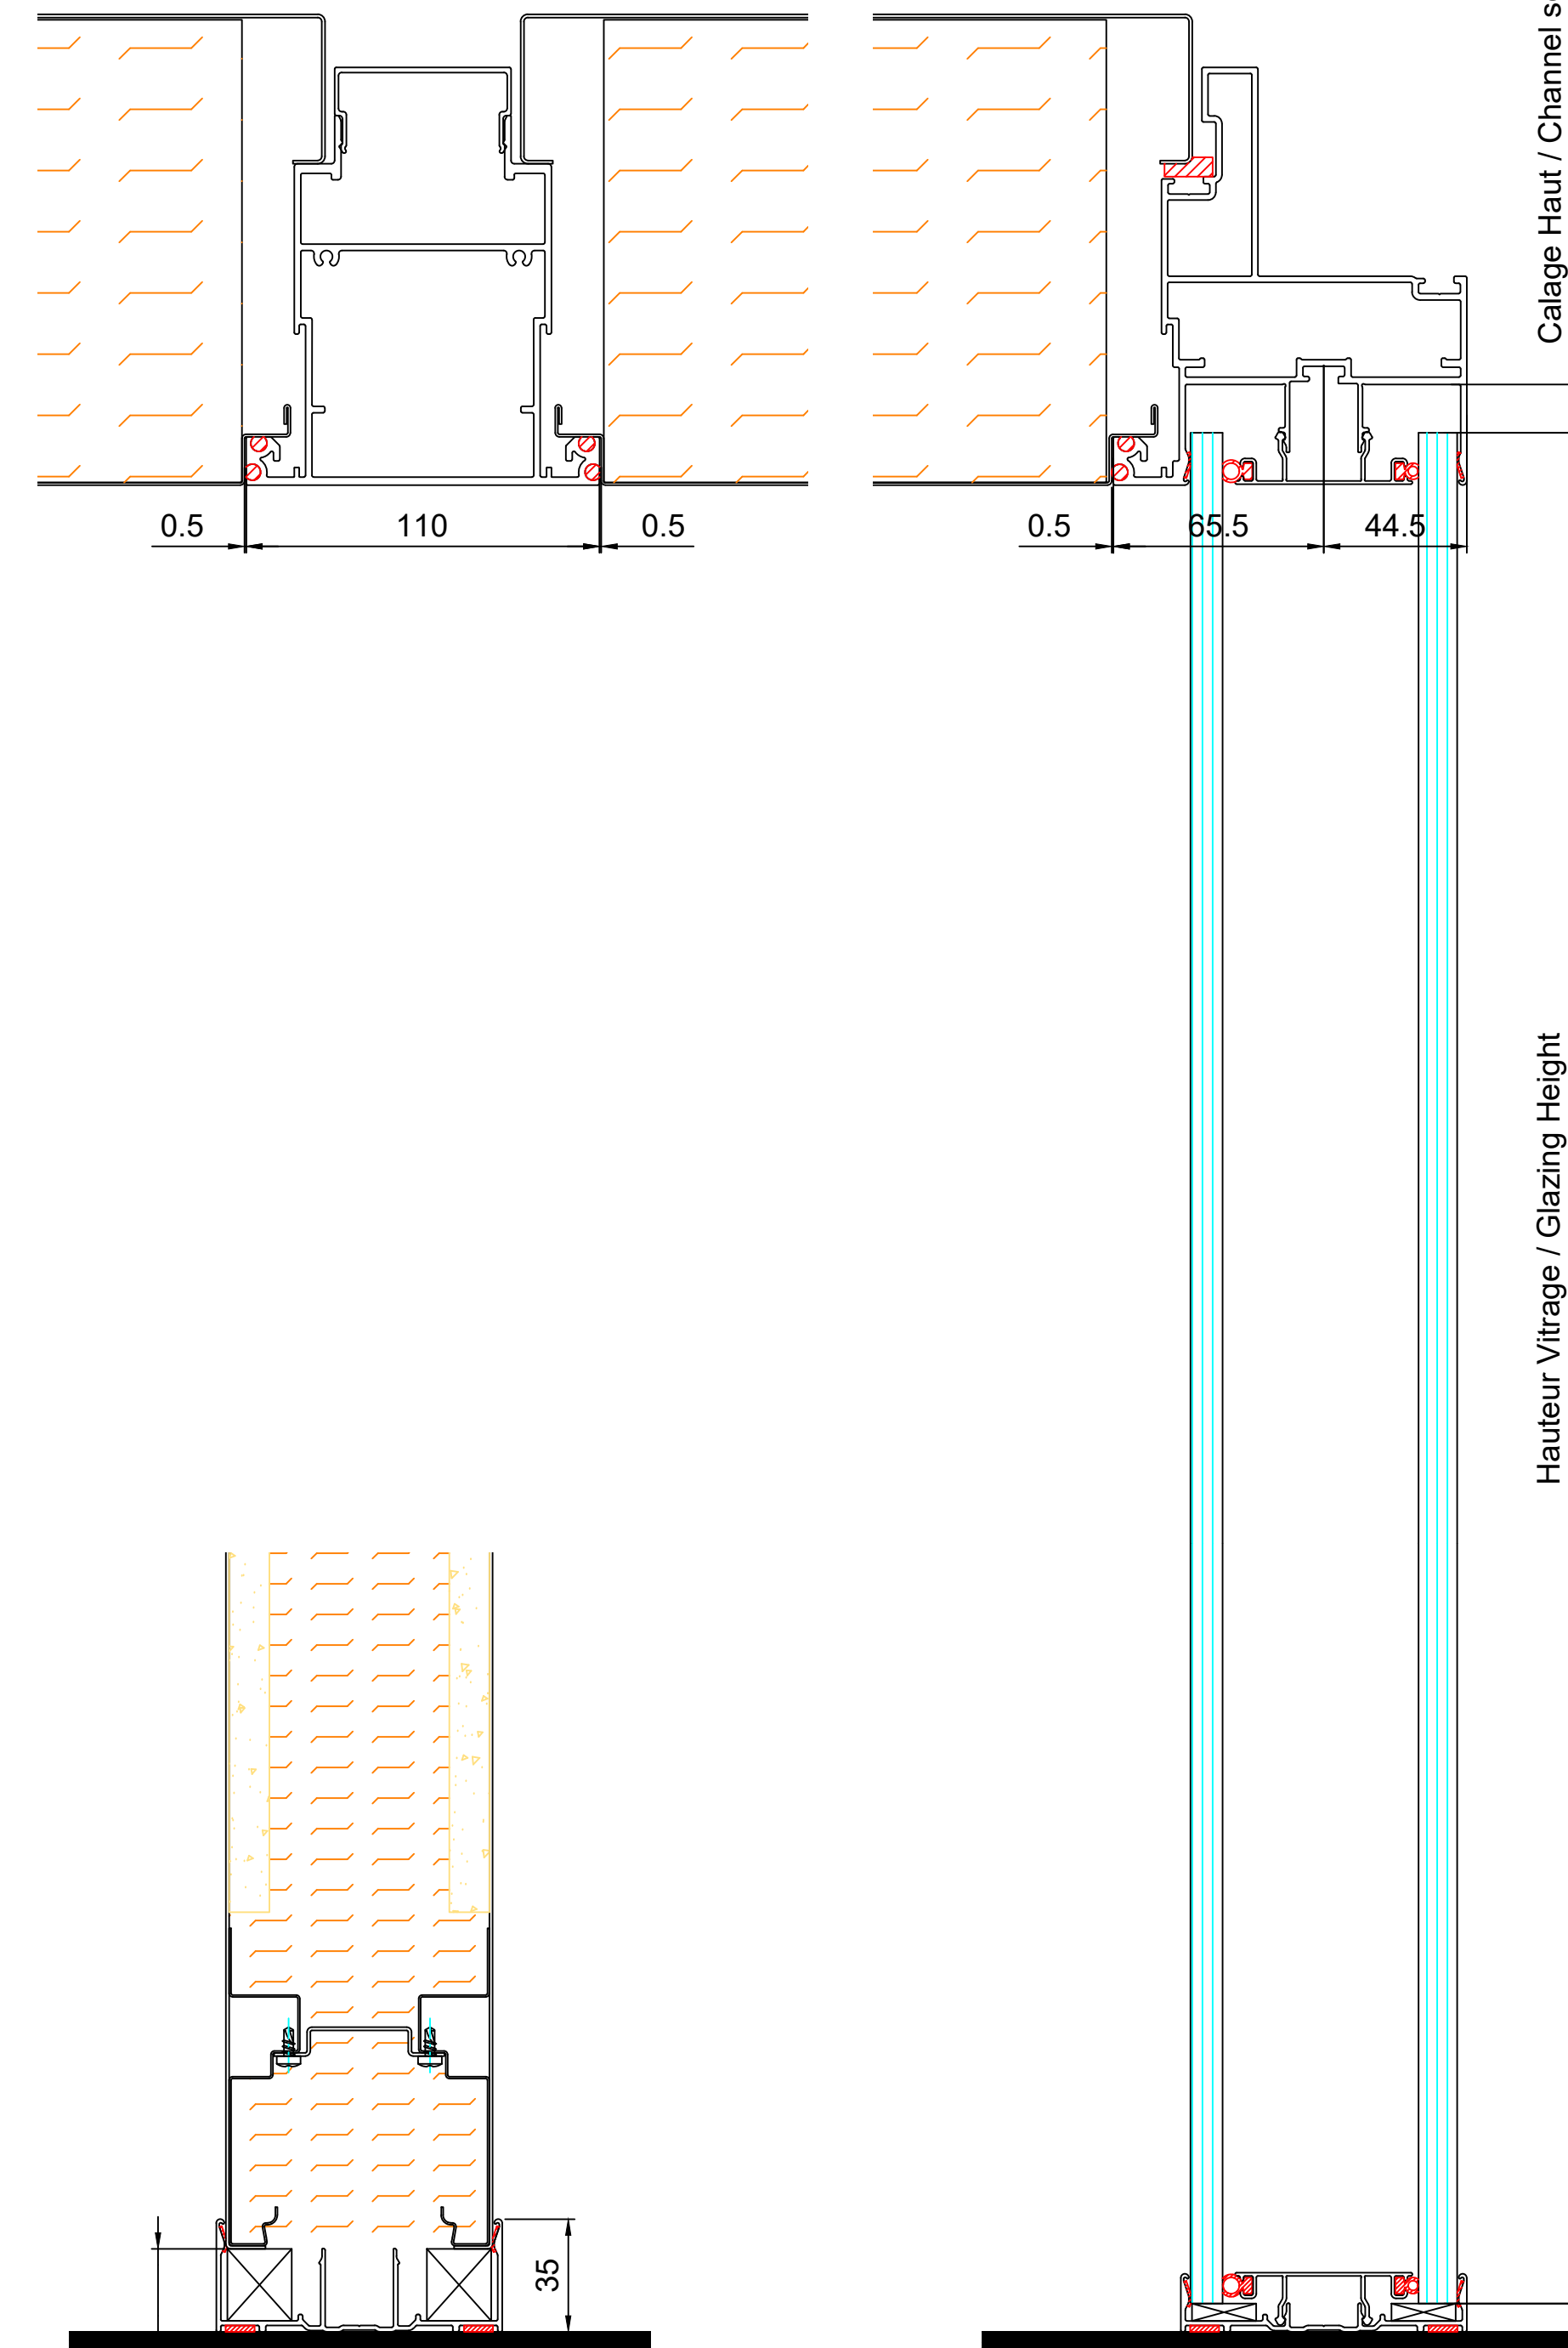

Hauteur Vitrage / Glazing Height

Calage Bas / Bottom channel = 9 mm

GRUPE CLESTRA HAUSERMAN

A1	POD	PLAN DE PRINCIPE BASIC DRAWING PRINZIPZEICHNUNG
DATE: DATUM:	10/10/12	ECHELLE: SCALE: MASS-STAB: 1 / 2

CLESTRA HAUSERMAN SE RESERVE LE DROIT D'APPORTER, SANS PREAVIS, DES MODIFICATIONS TECHNIQUES N'ALTÉRANT RIEN A LA QUALITE DU PRODUIT.
CLESTRA HAUSERMAN RESERVES THE RIGHT TO MAKE SUCH ALTERATIONS IN DESIGN AND MANUFACTURE WHICH ARE CONSIDERED NECESSARY AS A RESULT OF PRODUCT DEVELOPMENT, WITHOUT NOTICE.